


ALZADO SUR
0 1 2 5 10m

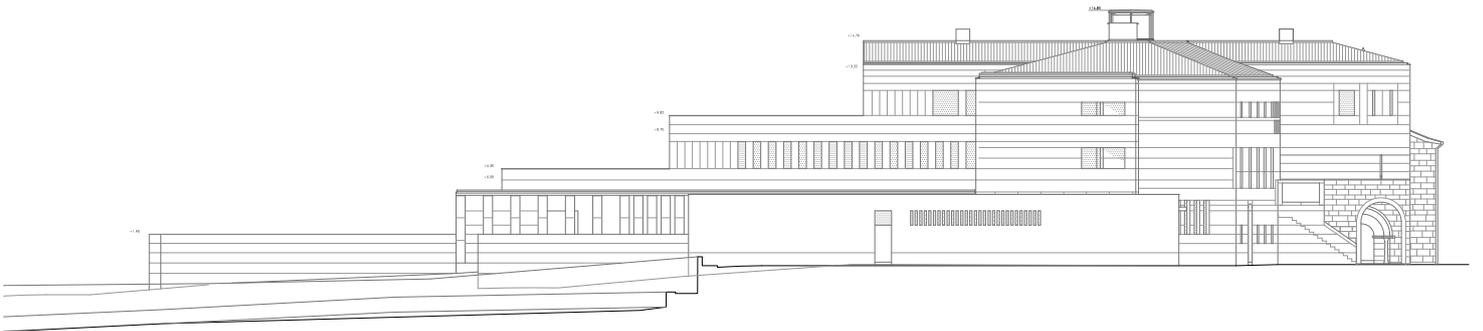

ALZADO OESTE
0 1 2 5 10m