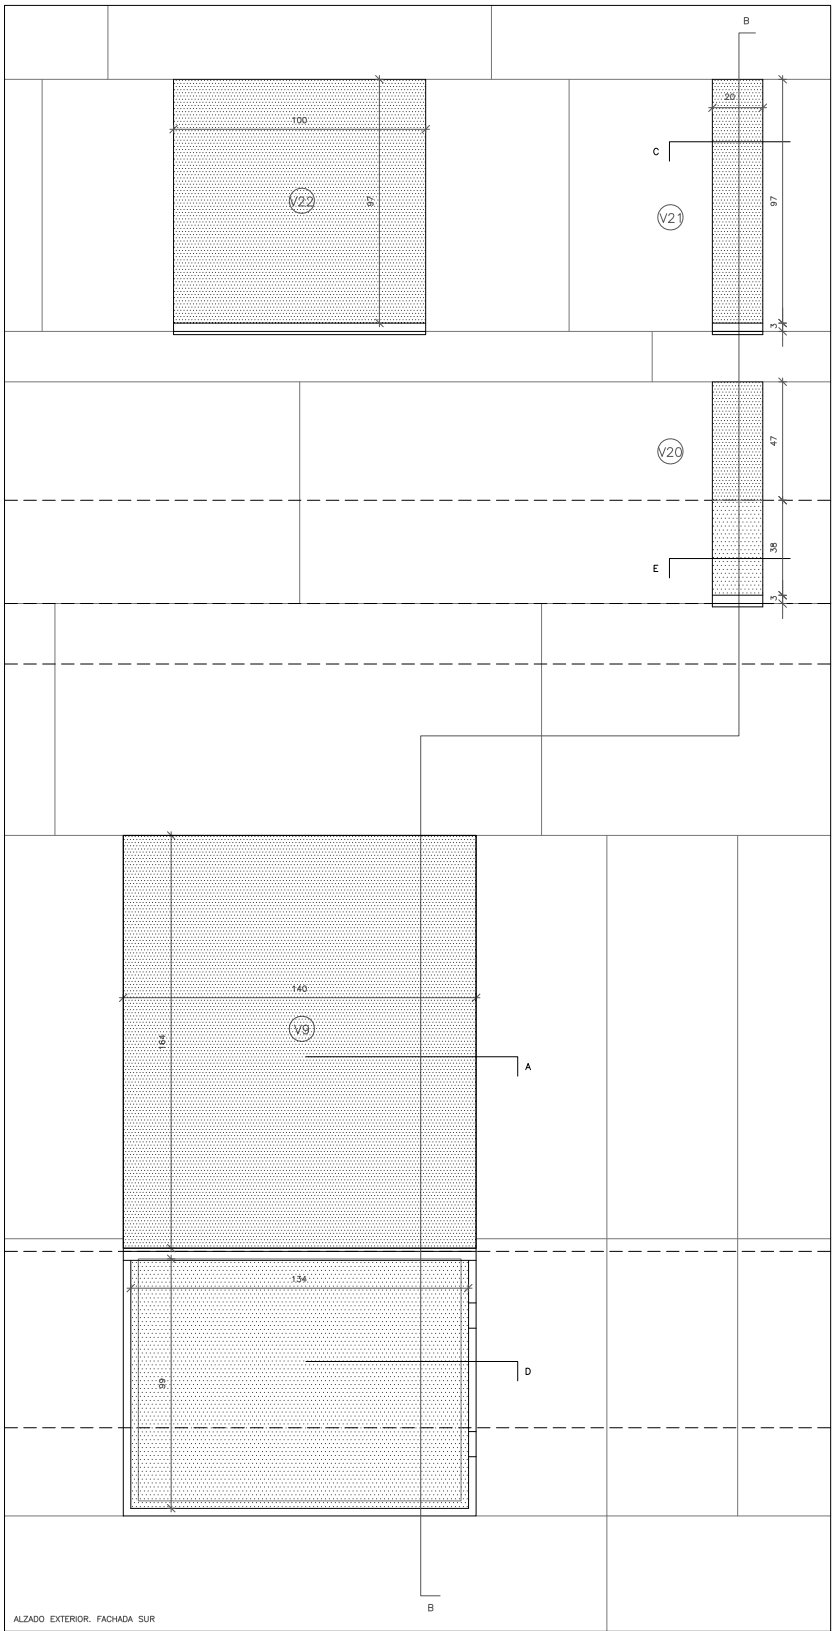
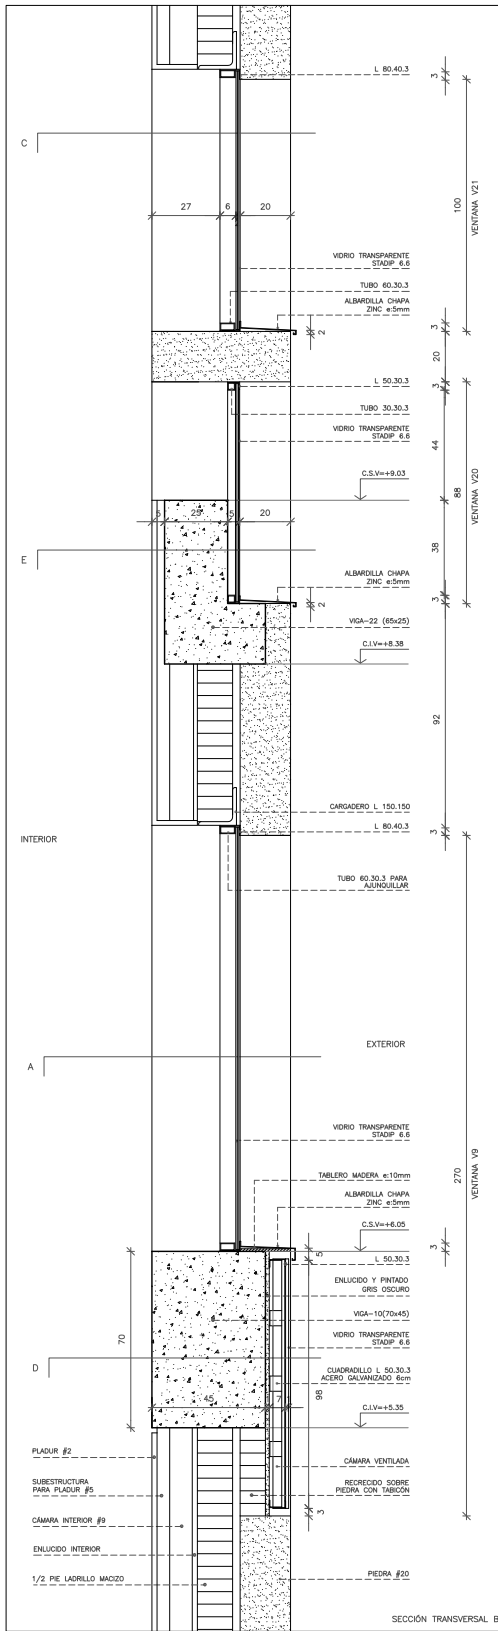


FACHADA SUR.
DETALLES VENTANAS V9, V20 Y V21

0 10 20 50cm 100cm