



PLANTA COBERTA

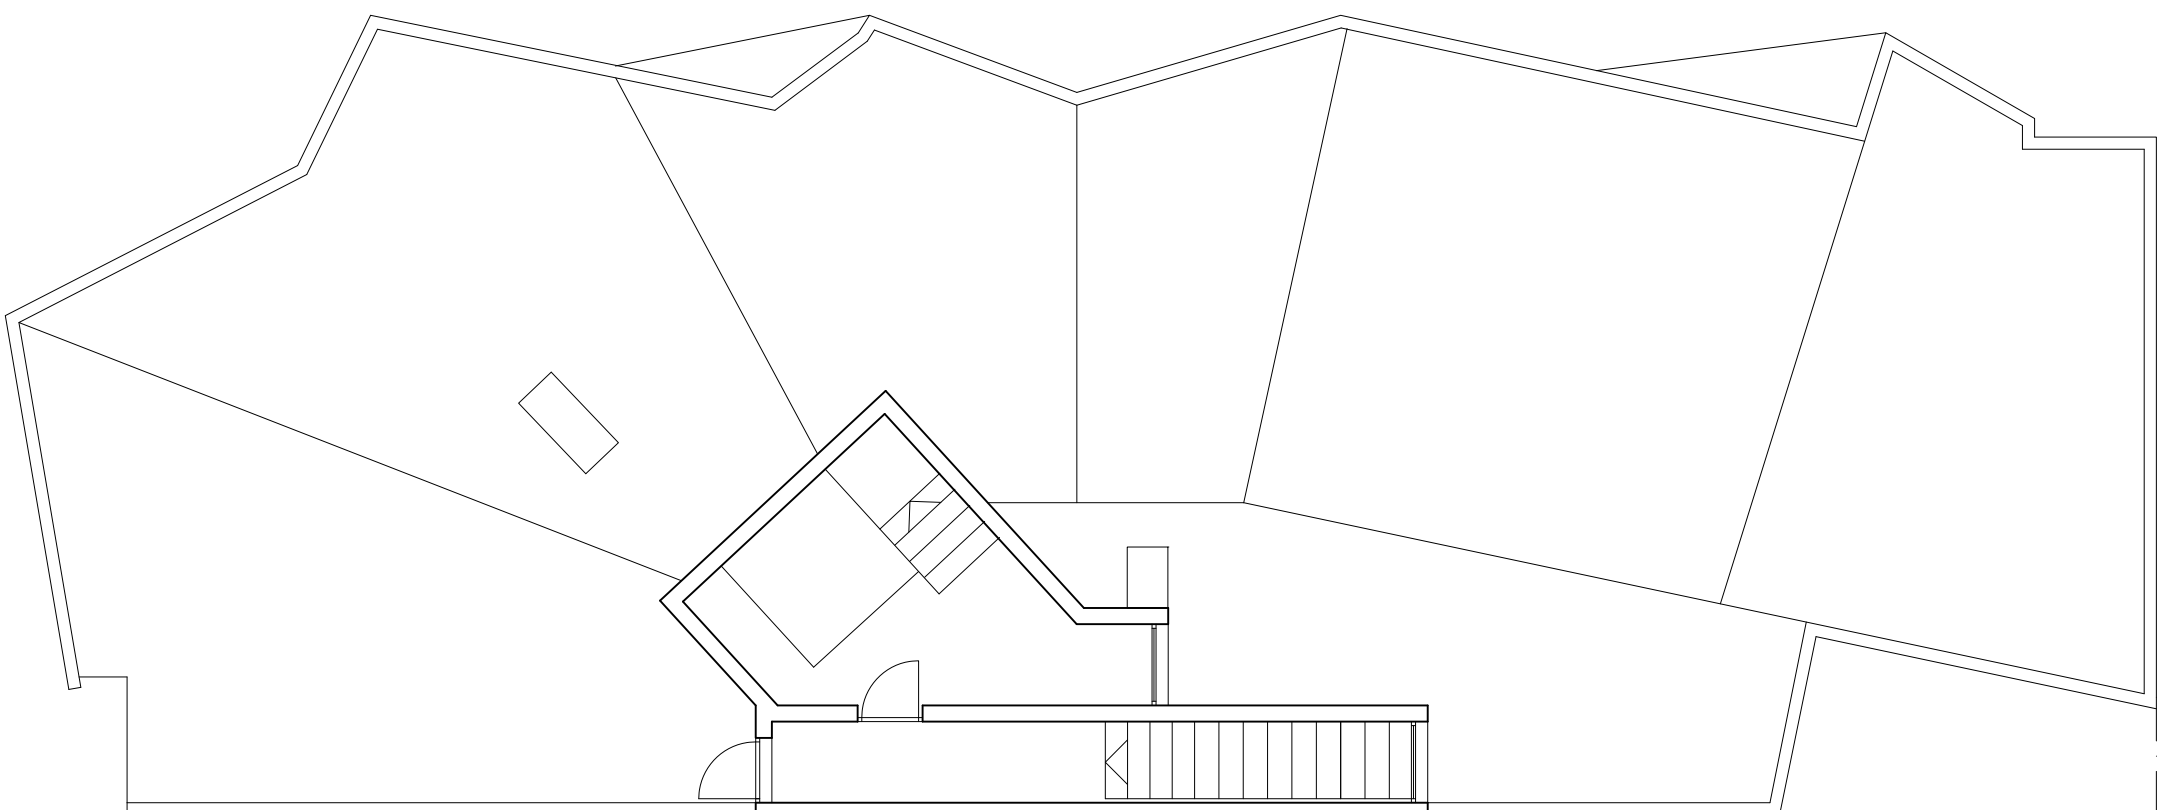

PLANTA BAIXA

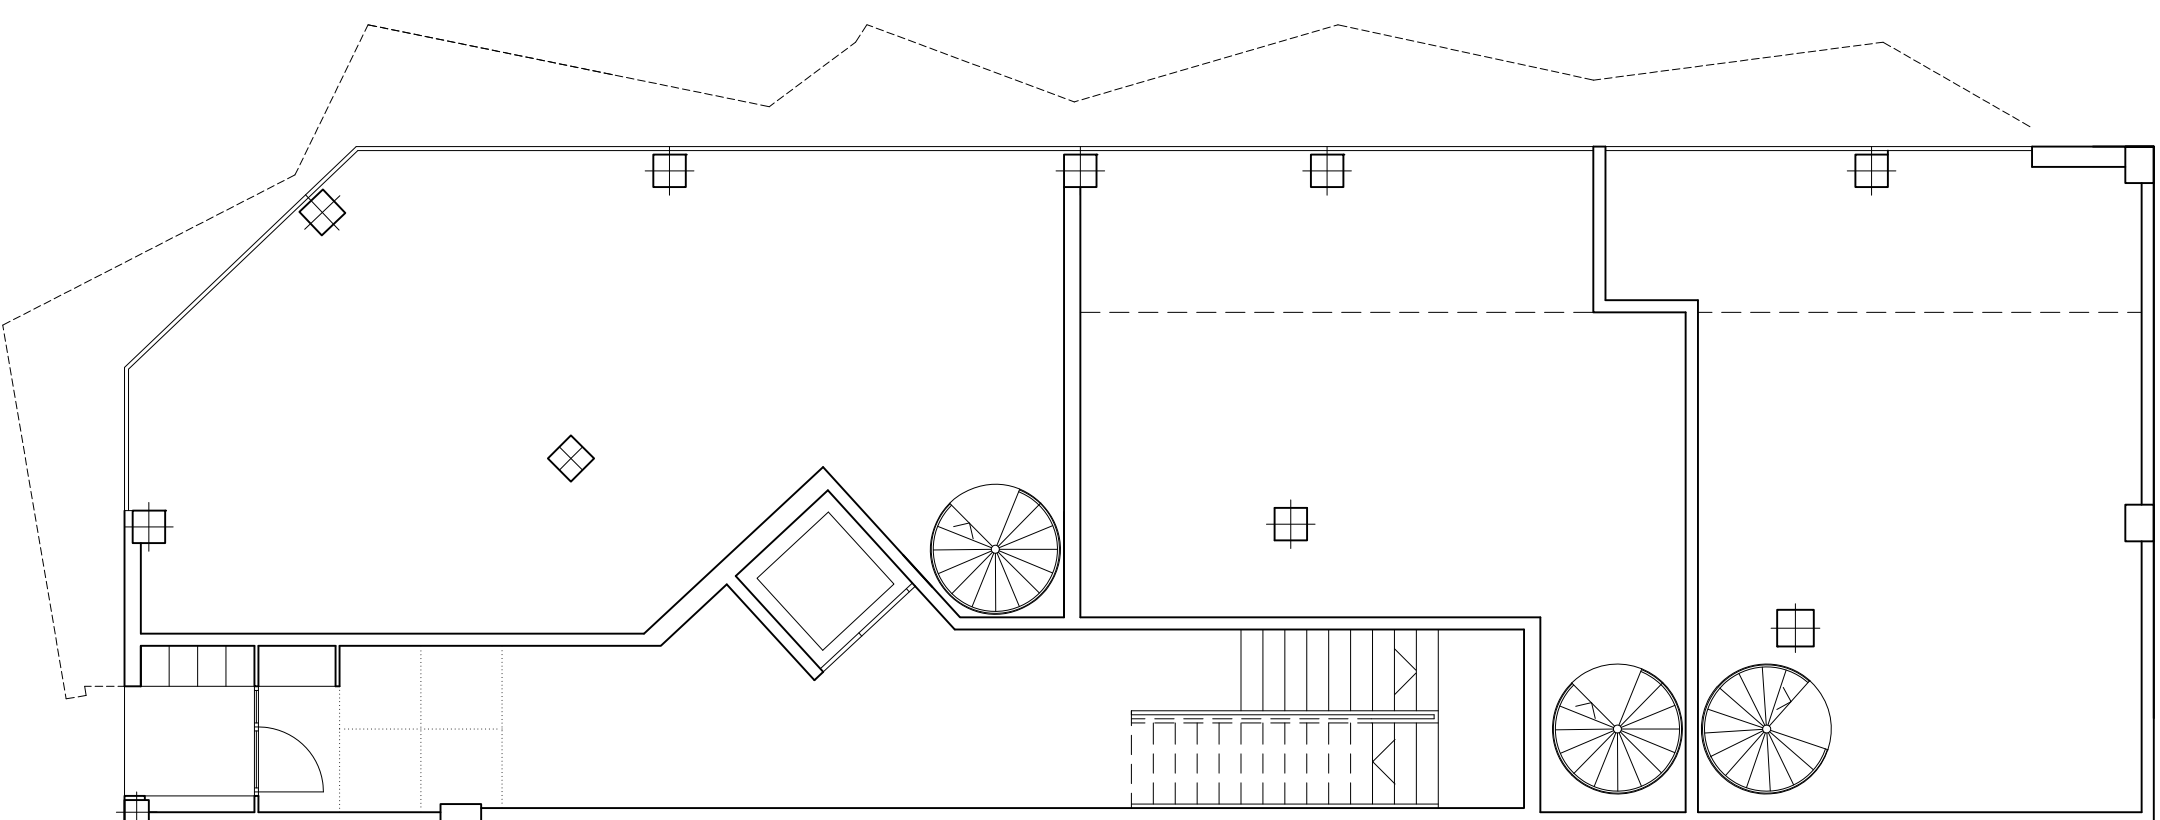

PLANTA PIS

