


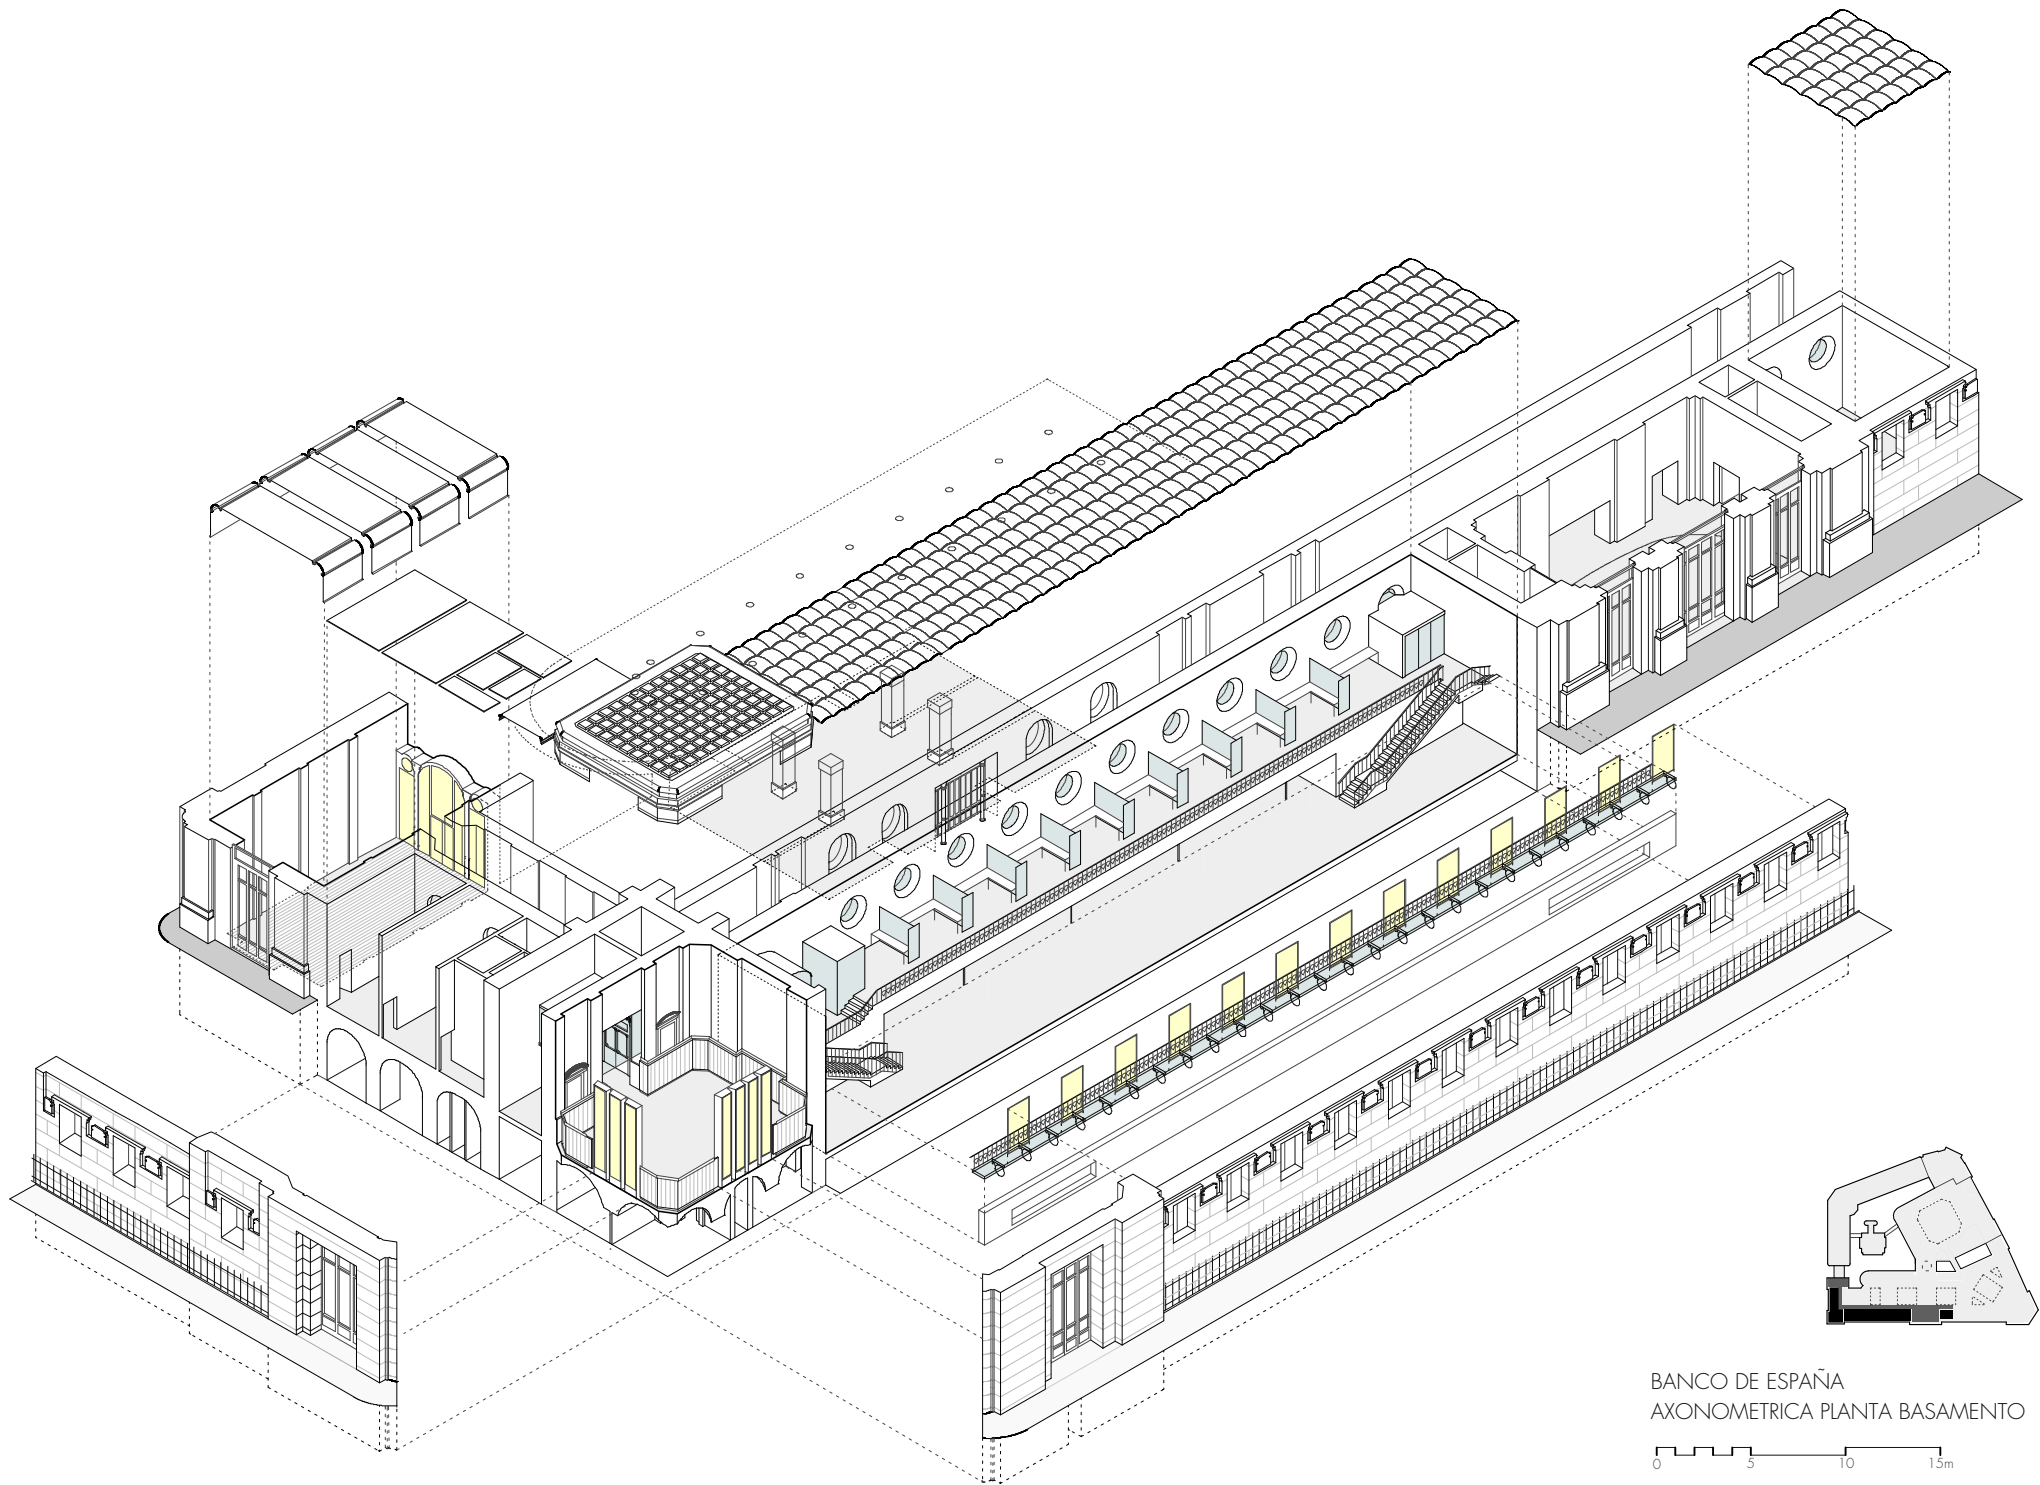

BANCO DE ESPAÑA
AXONOMETRICA PLANTA BASAMENTO

0 5 10 15m