


PLANTA BASAMENTO
cota +0,00; +0,64

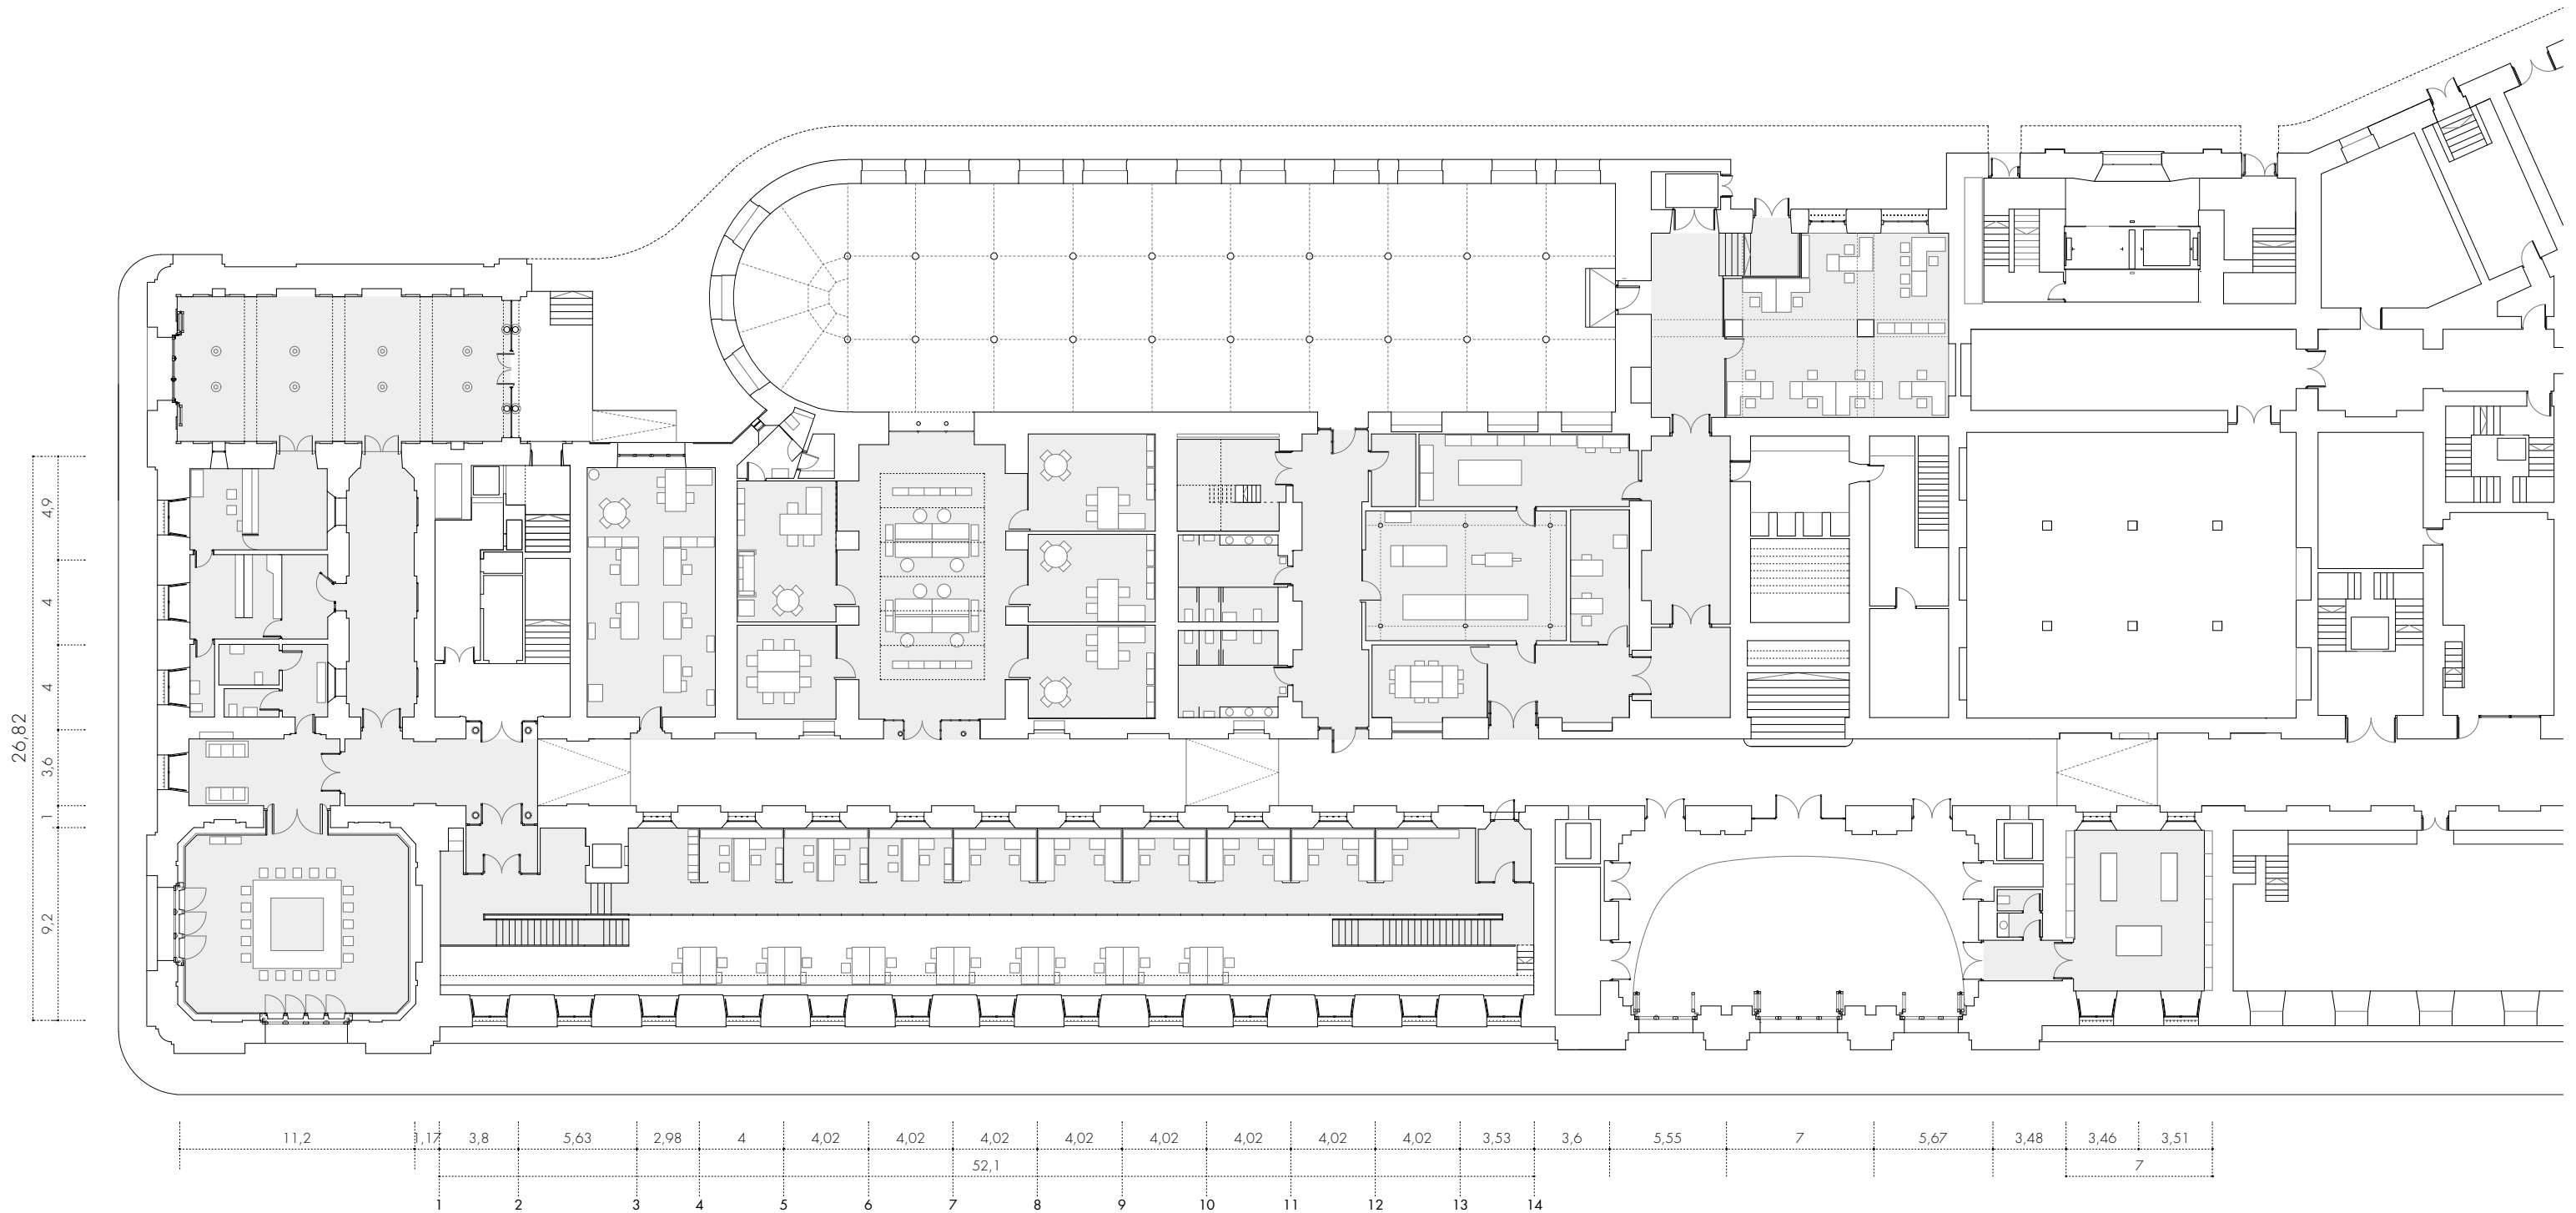