


0m 1 2 3 4 5 10

ALZADO OESTE

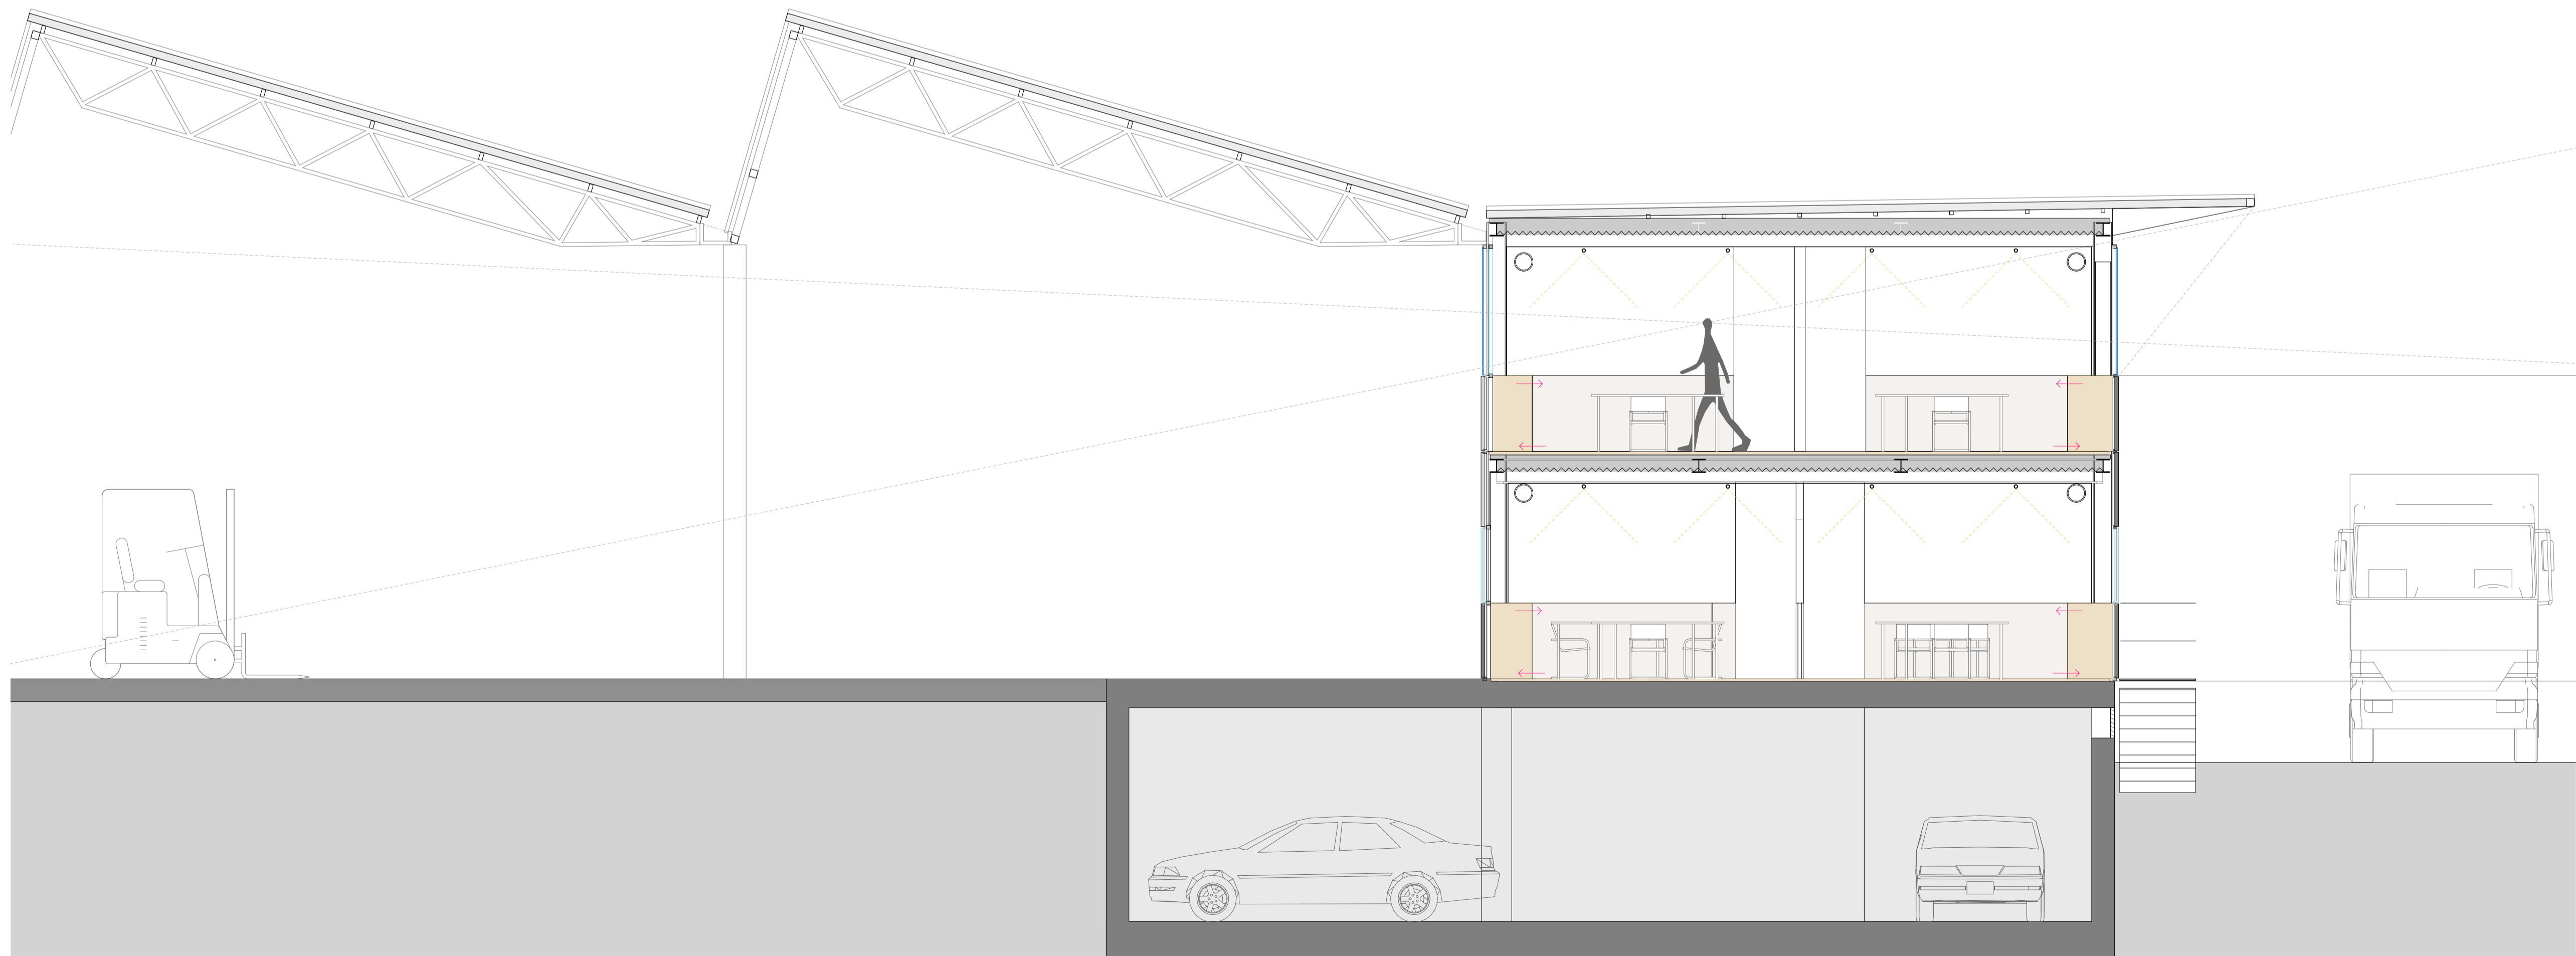

0m 0.5 1 1.5 2 2.5 5

SECCION OFICINAS