
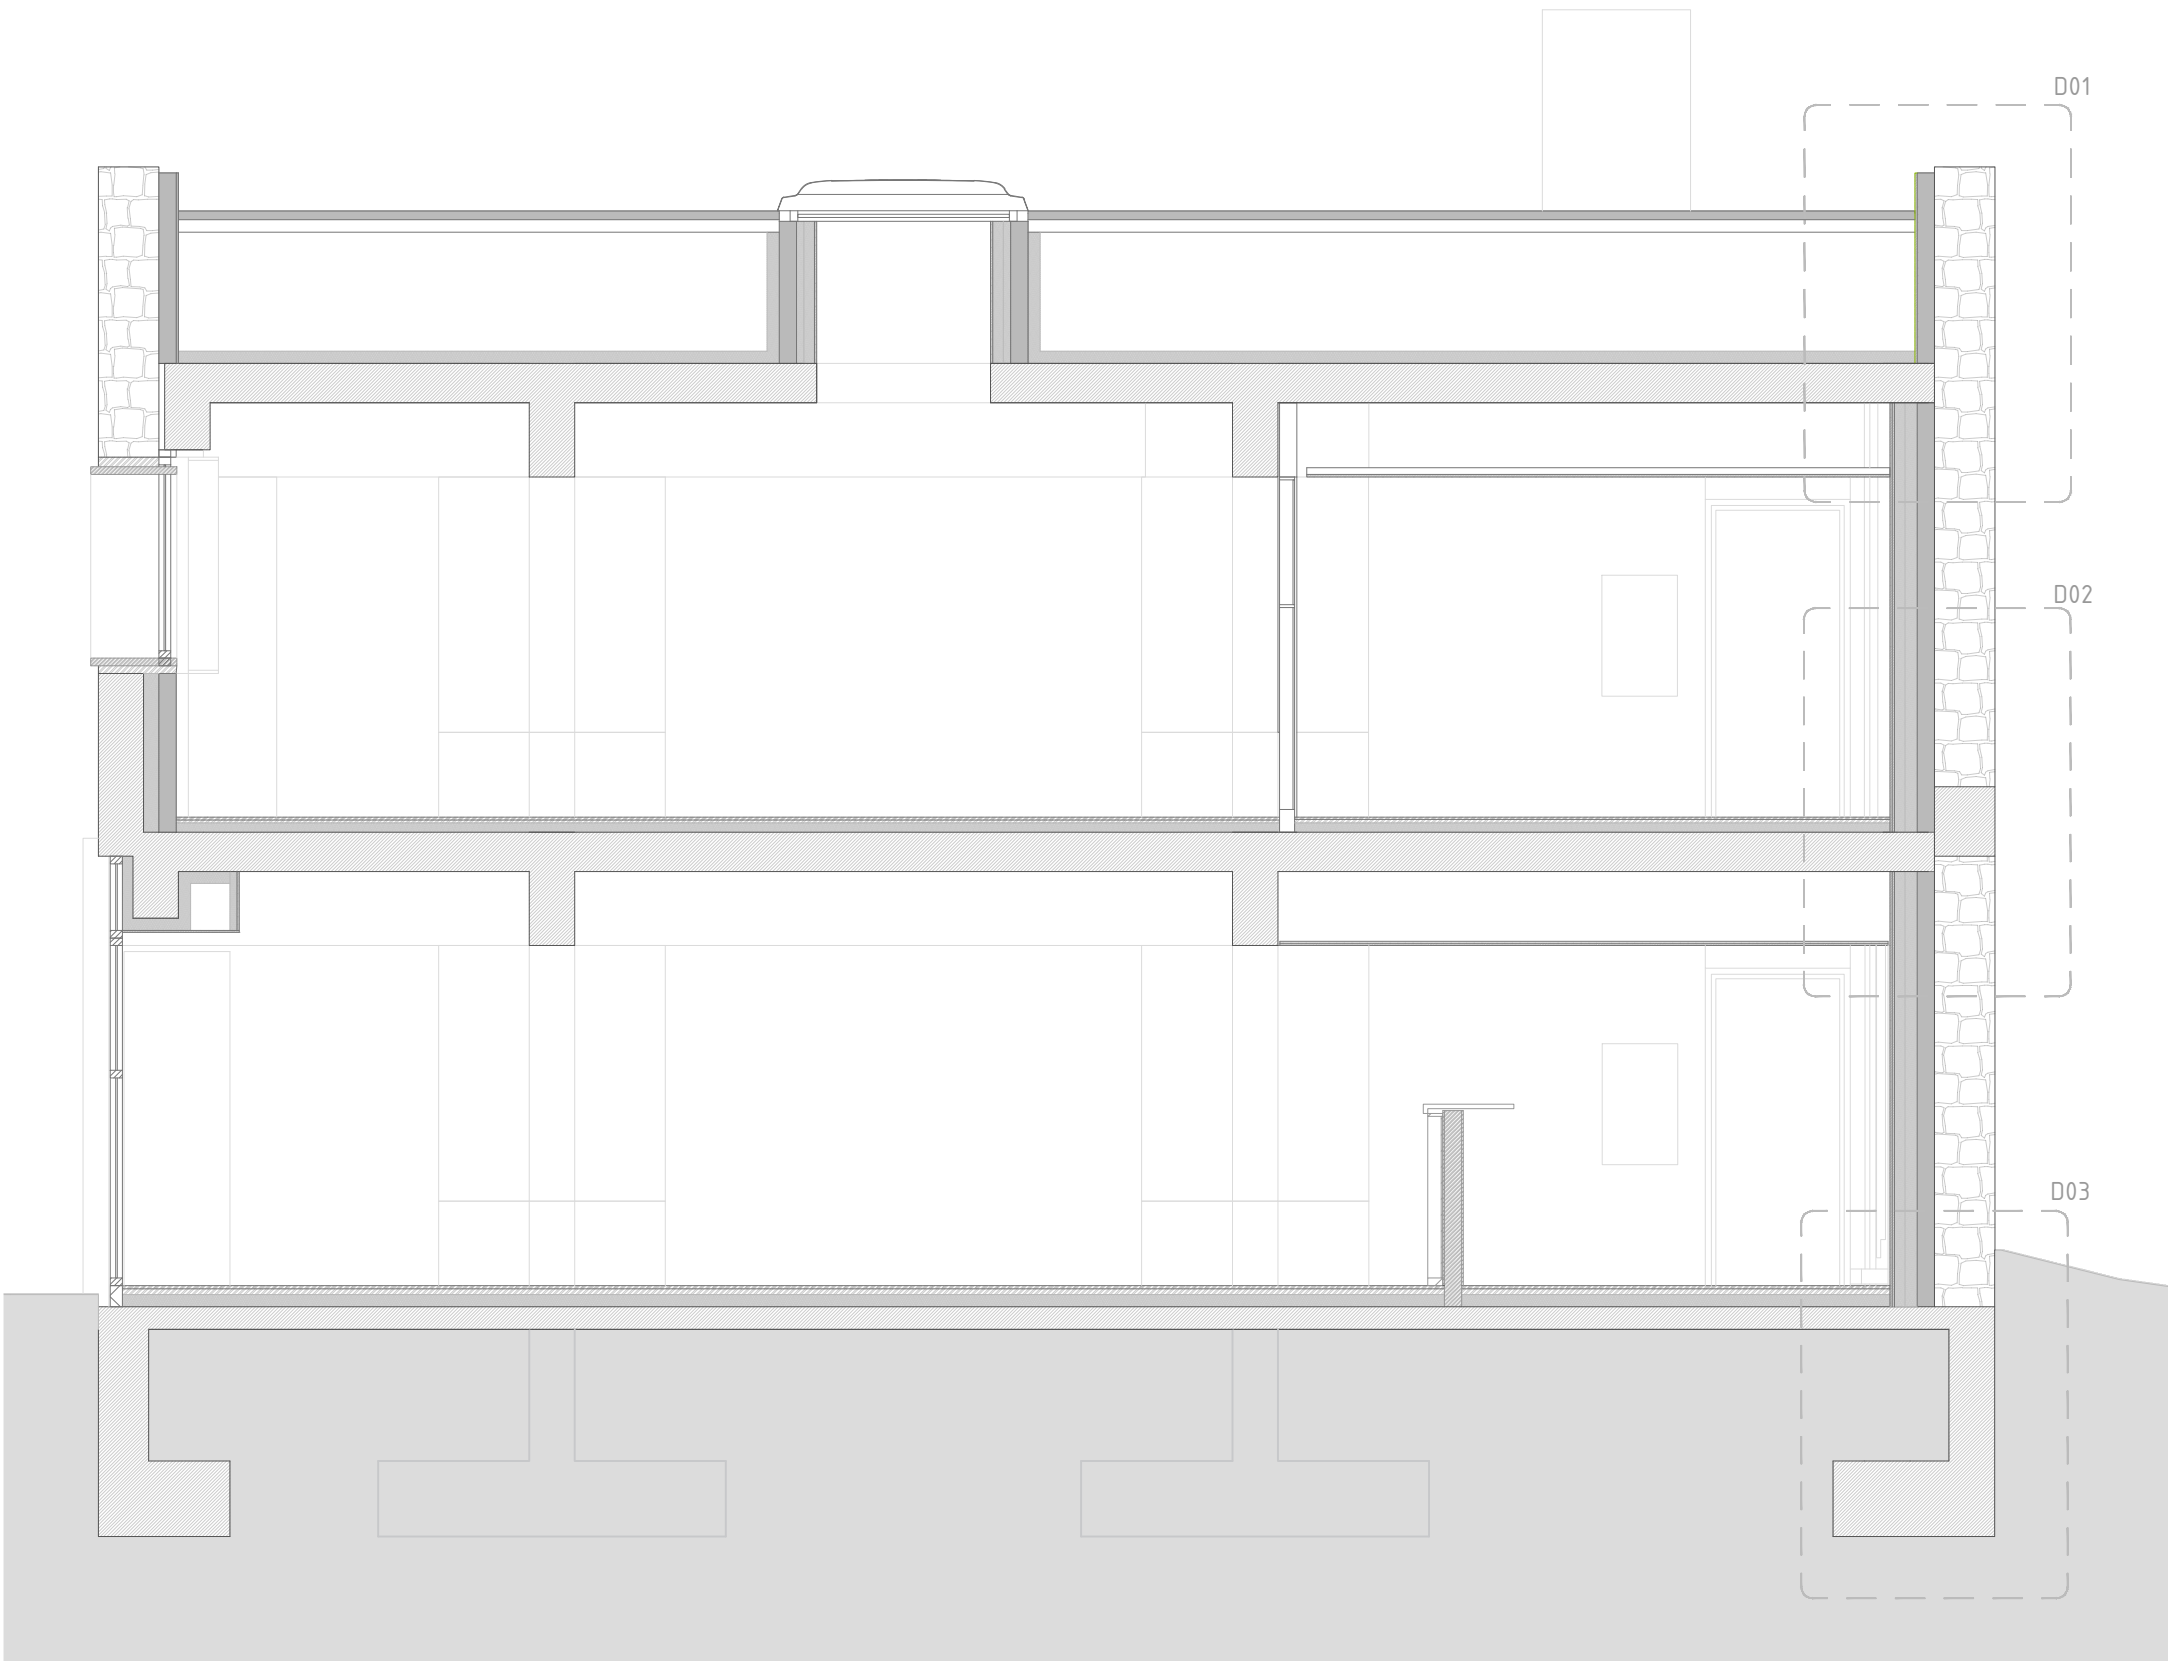
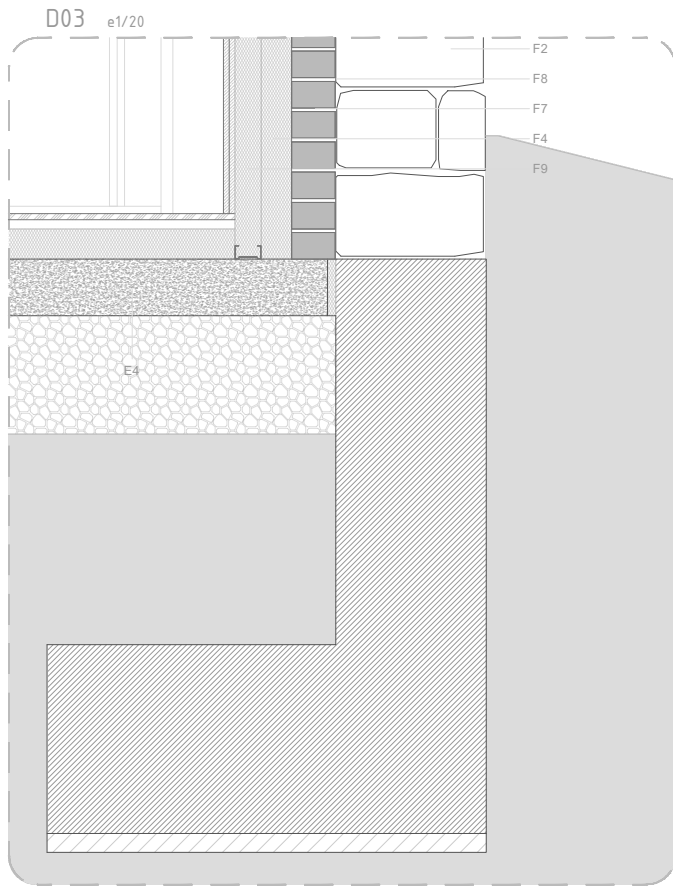
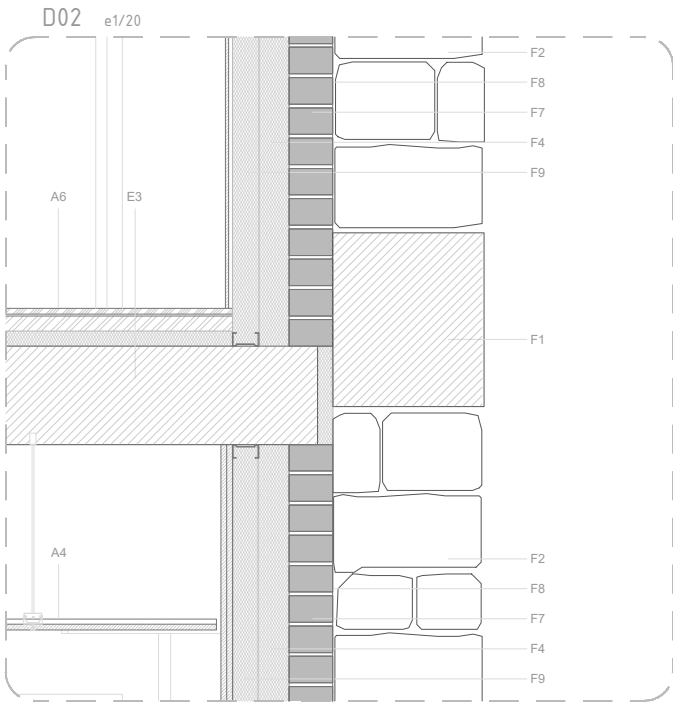


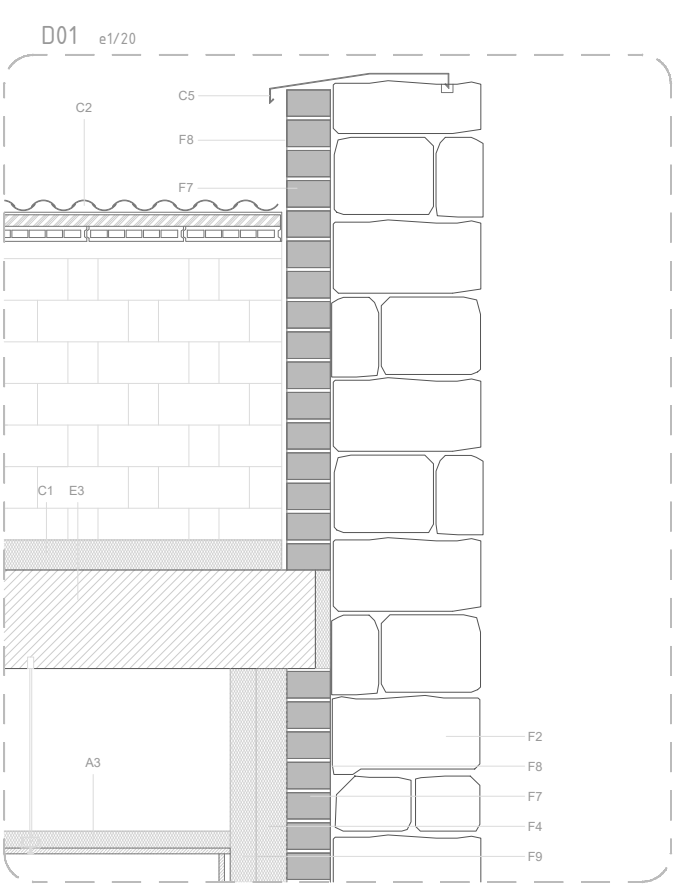

Escala 1/20

0 0.1 0.2 0.5 1 1.5 2

Escala 1/50

0 1 2 5