


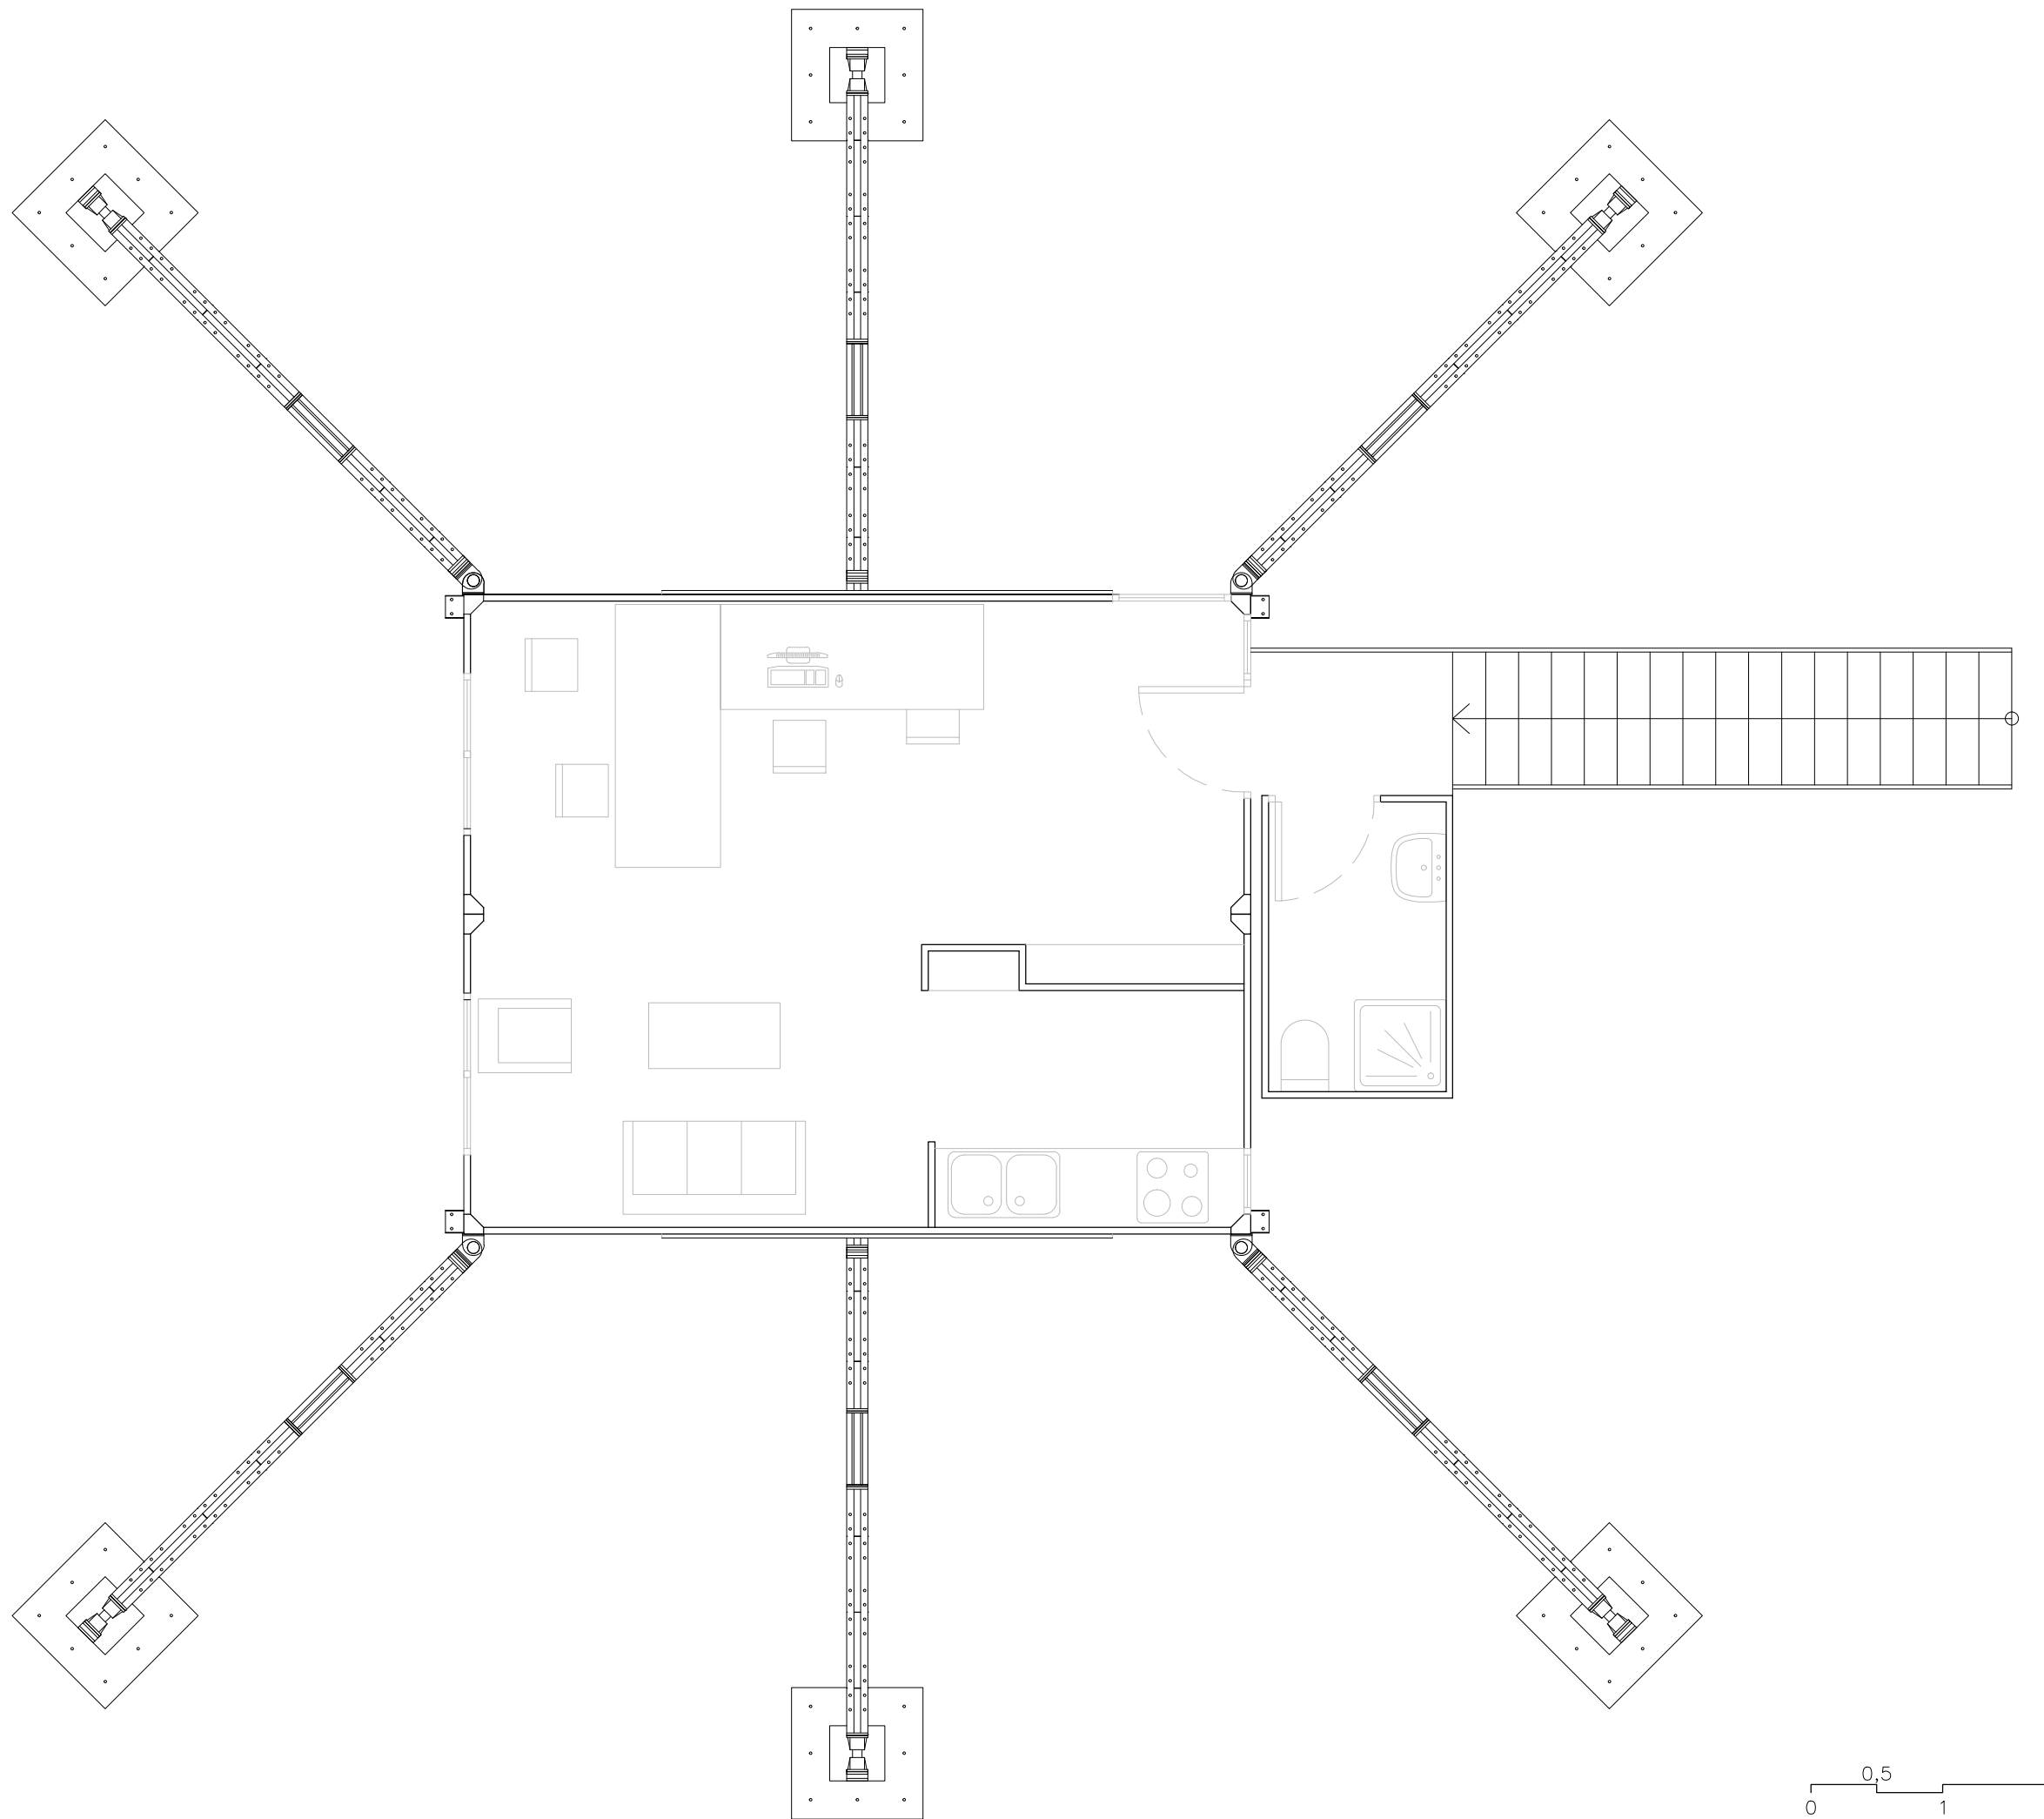

Planta

0 0,5 1 2 2,5m