


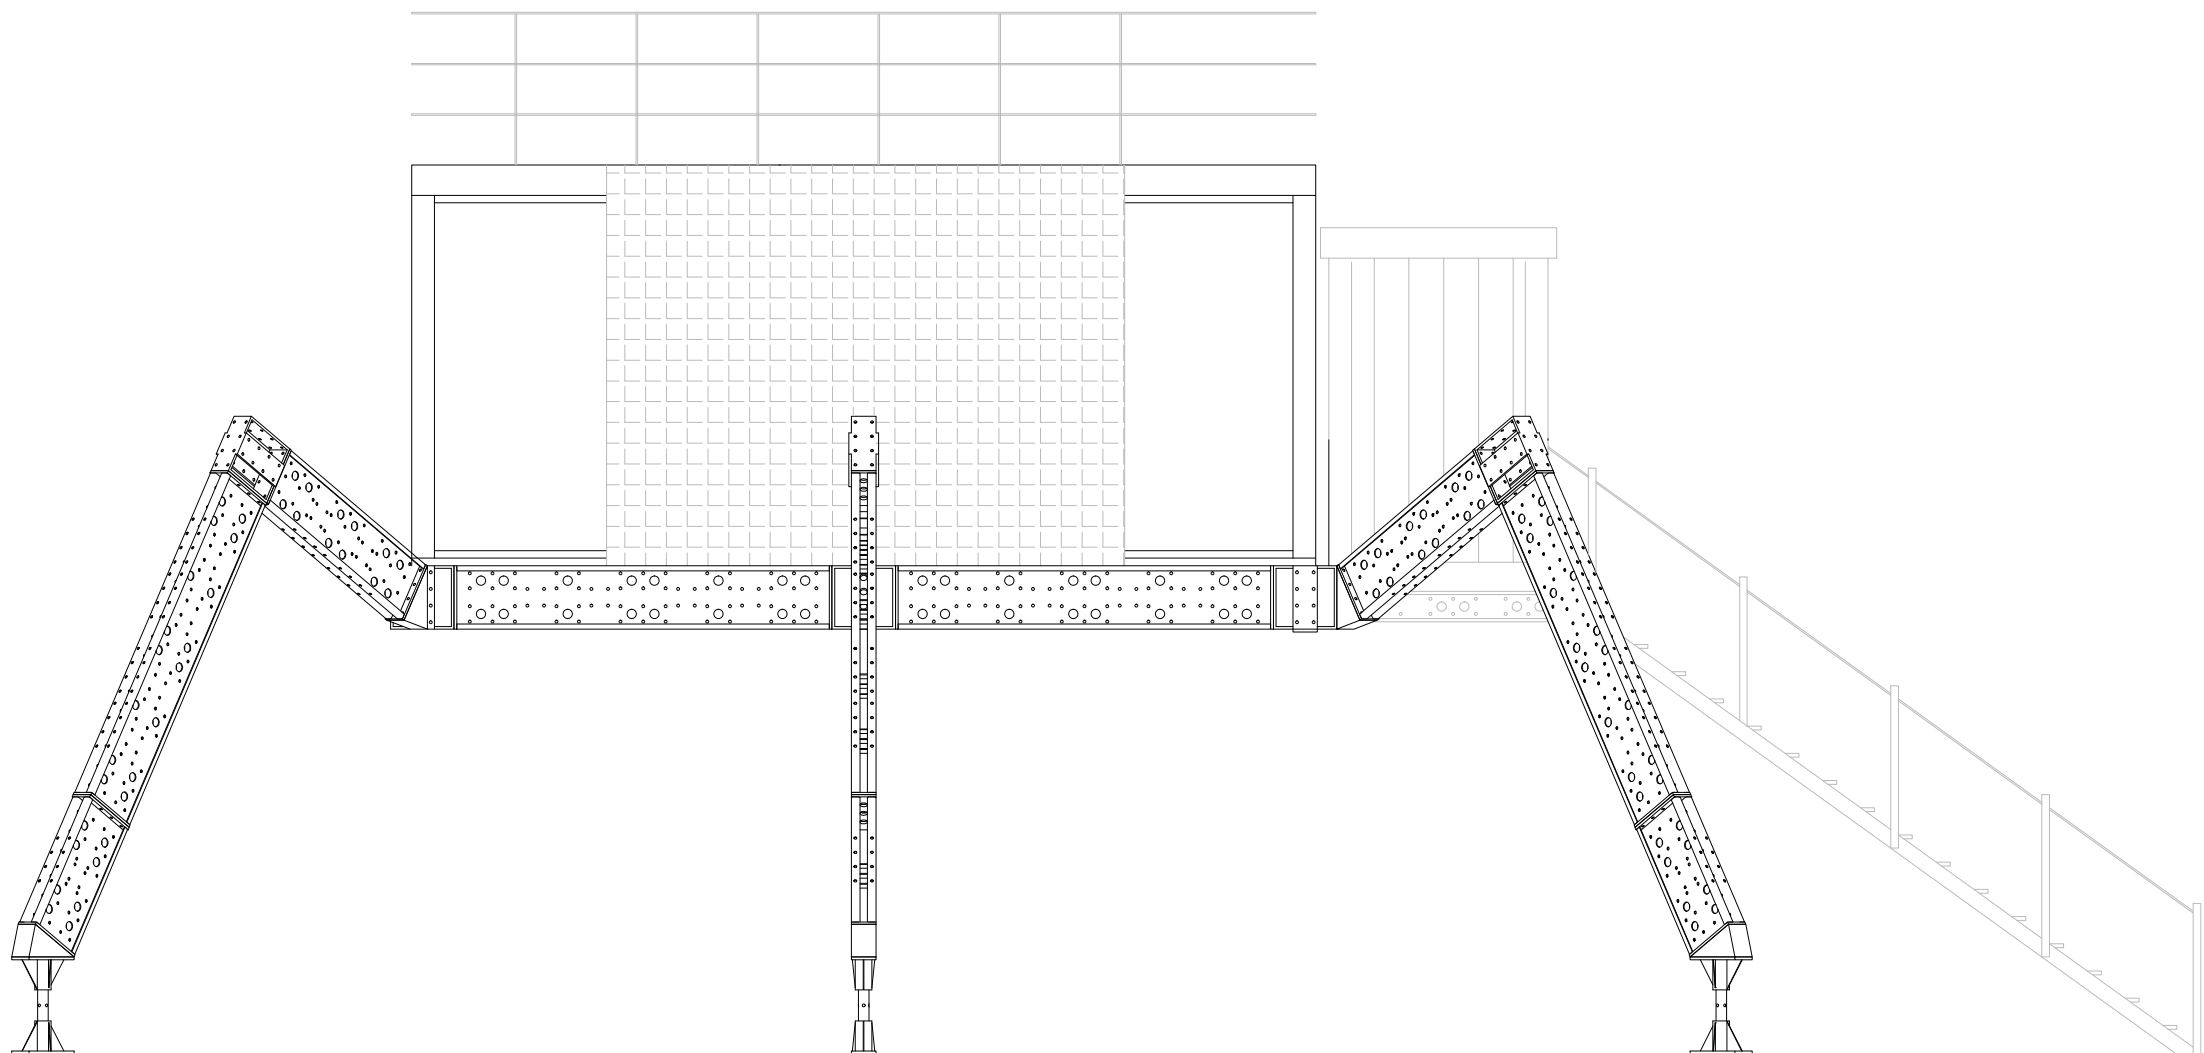

Alzado

0 0,5 1 2 2,5m